


1 LEVEL 1
1/8" = 1'-0"

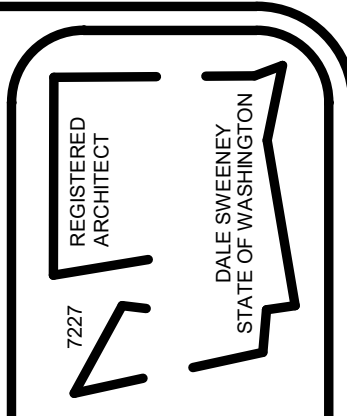

Dale Sweeney
ARCHITECT
5715 143rd Place SE
Bellevue, WA 98006


JOB NO.:
DATE:
DWN BY: MS
CHKD BY: DS
RNSD: DS

REVISIONS
NO. DATE DATE Description
1 8/22/2017 PERMIT SUBMITTAL


TOWNE PLACE SUITES
HOTEL CONCEPTS
FEDERAL WAY, WA

PRELIMINARY DRAWINGS- NOT FOR CONSTRUCTION
FIRST FLOOR PLAN
PRINT DATE:
10/24/2019 3:00:56 PM
SHEET NO.
A200

RECEIVED
OCT 30 2019
CITY OF FEDERAL WAY
COMMUNITY DEVELOPMENT

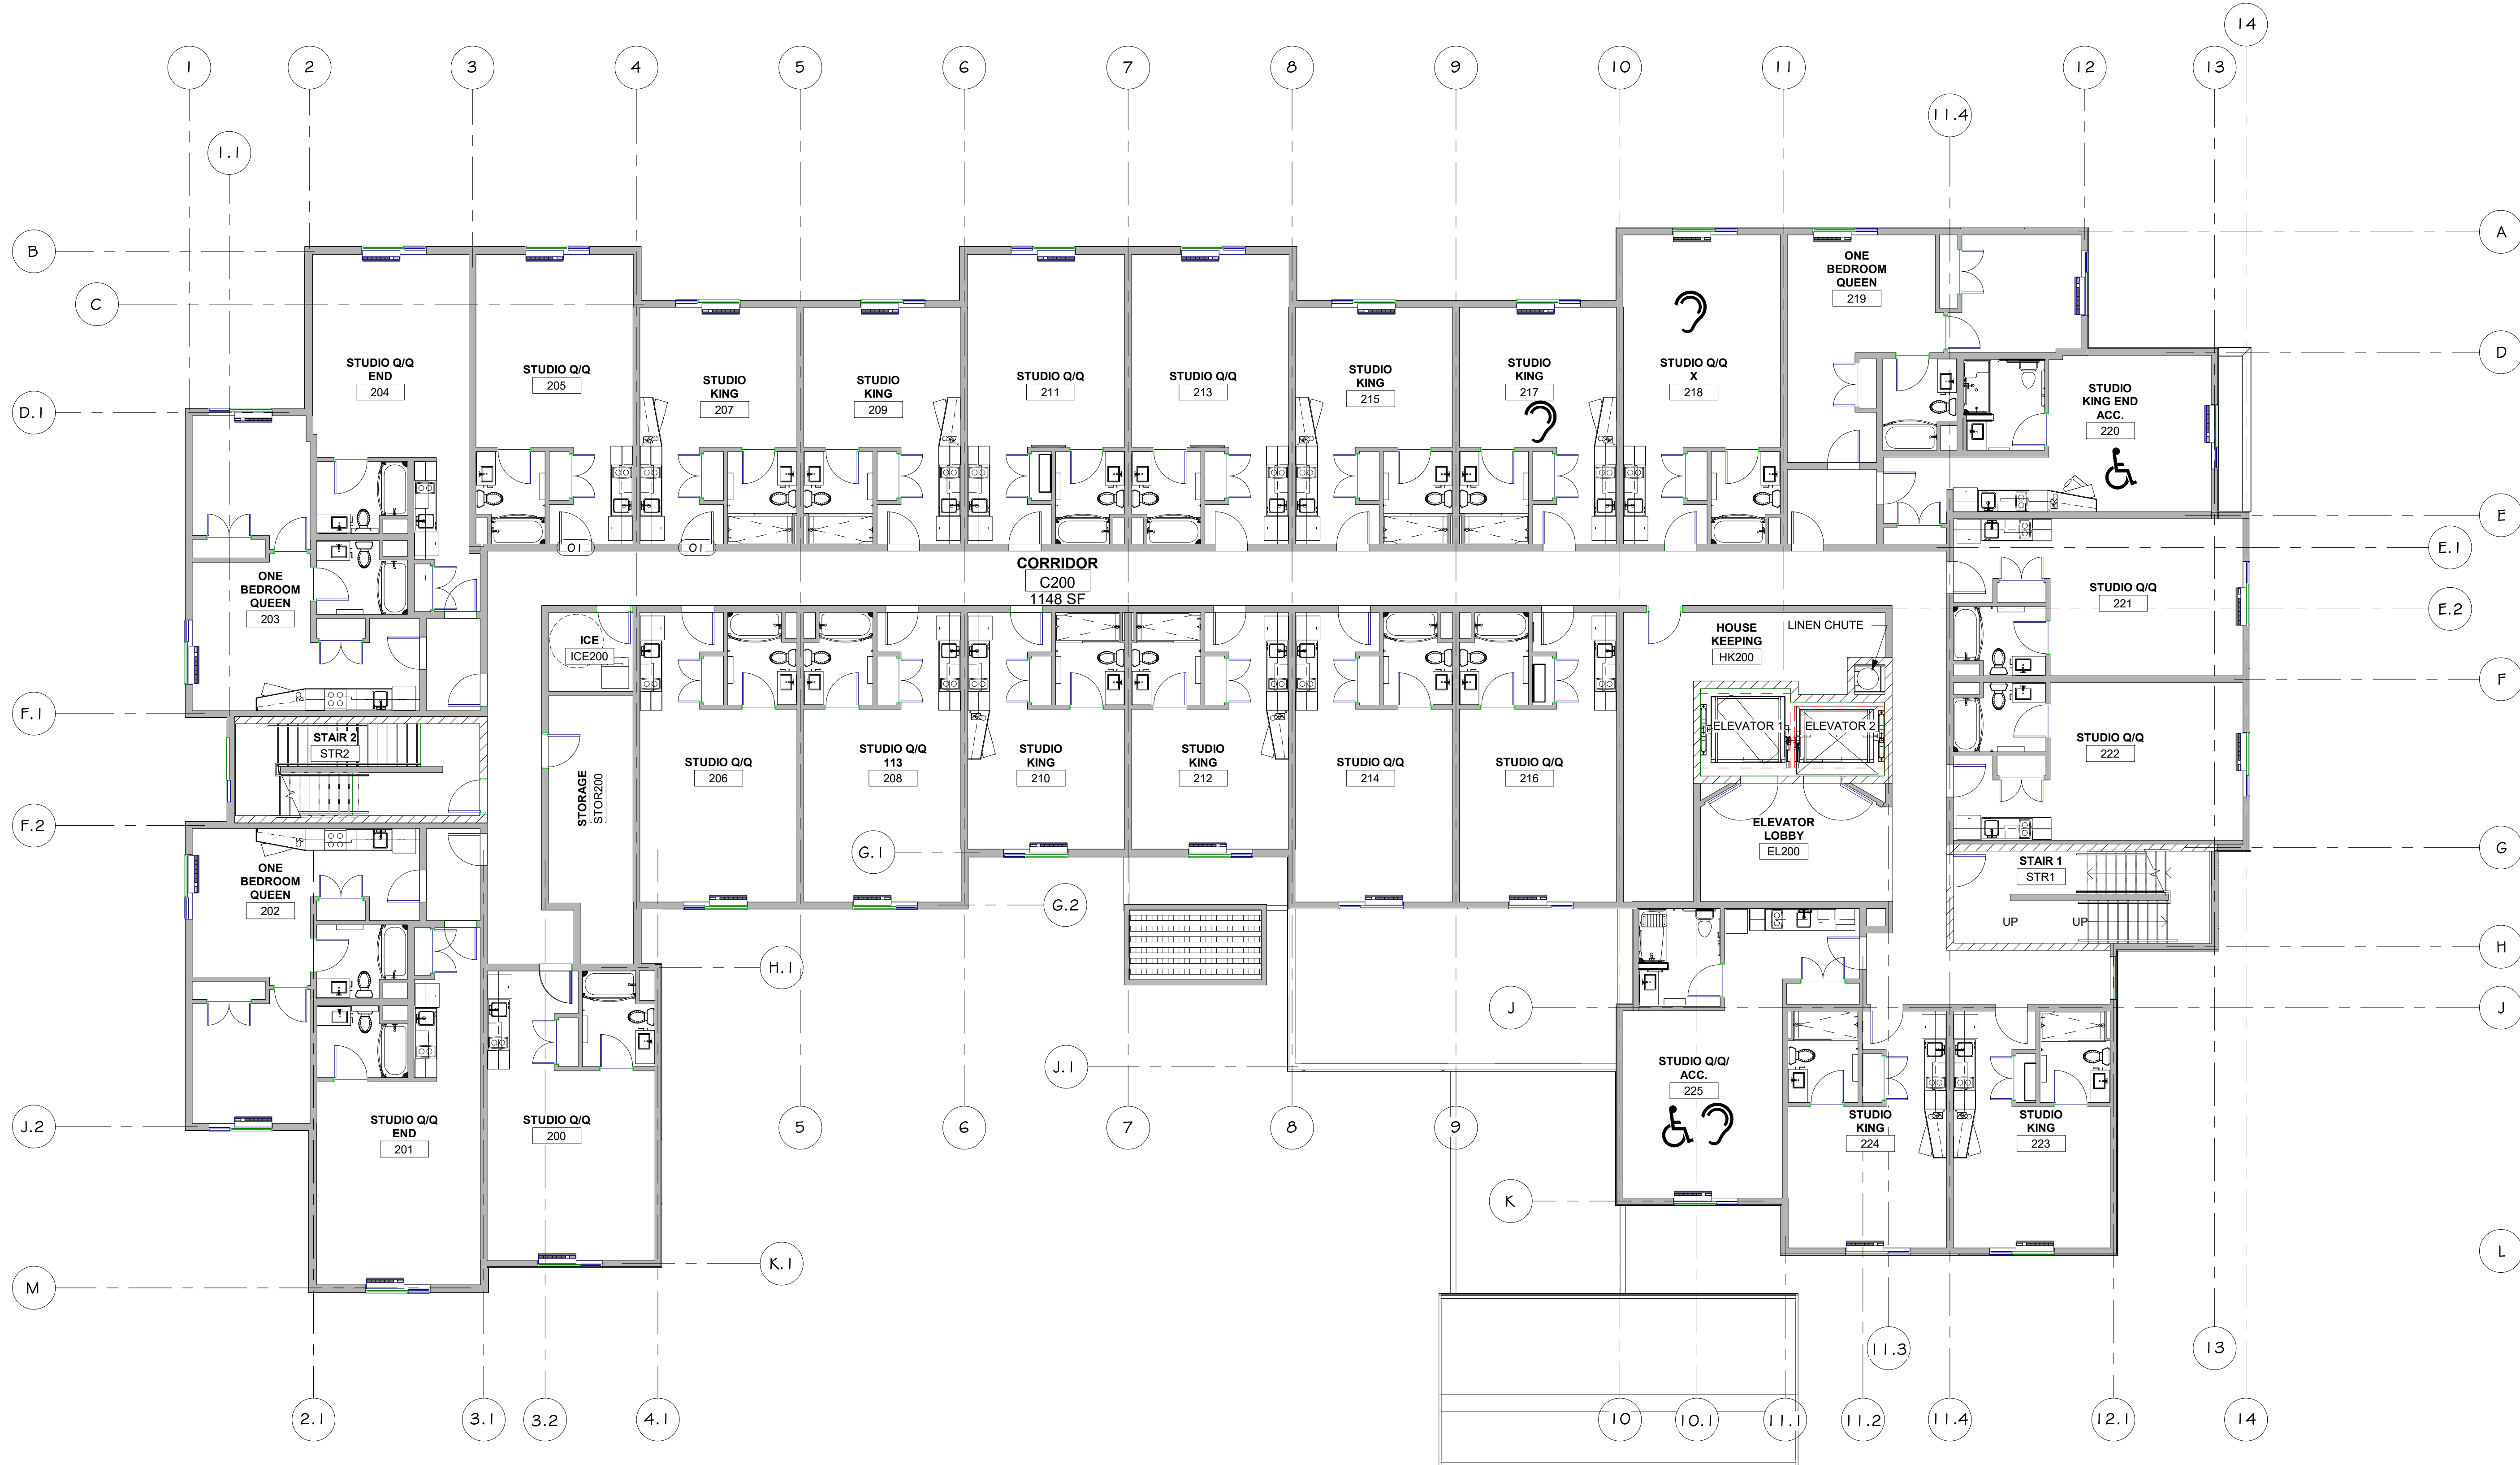

1 SECOND FLOOR PLAN
1/8" = 1'-0"

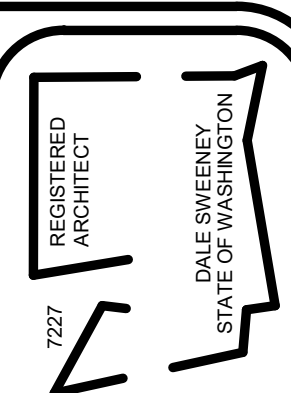

Dale Sweeney
ARCHITECT
5715 143rd Place SE
Bellevue, WA 98006


JOB NO.:
DATE:
DWG. BY: Author
CHKD BY: Checker
RVS'D: Checker

REVISIONS
Revision Description
PERMIT SUBMITTAL
NO. DATE
1 8/22/2017


TOWNE PLACE SUITES
HOTEL CONCEPTS
FEDERAL WAY, WA

PRELIMINARY DRAWINGS- NOT FOR CONSTRUCTION
SECOND FLOOR PLAN
PRINT DATE:
10/24/2019 3:01:04 PM
SHEET NO.
A201

RECEIVED
OCT 30 2019
CITY OF FEDERAL WAY
COMMUNITY DEVELOPMENT

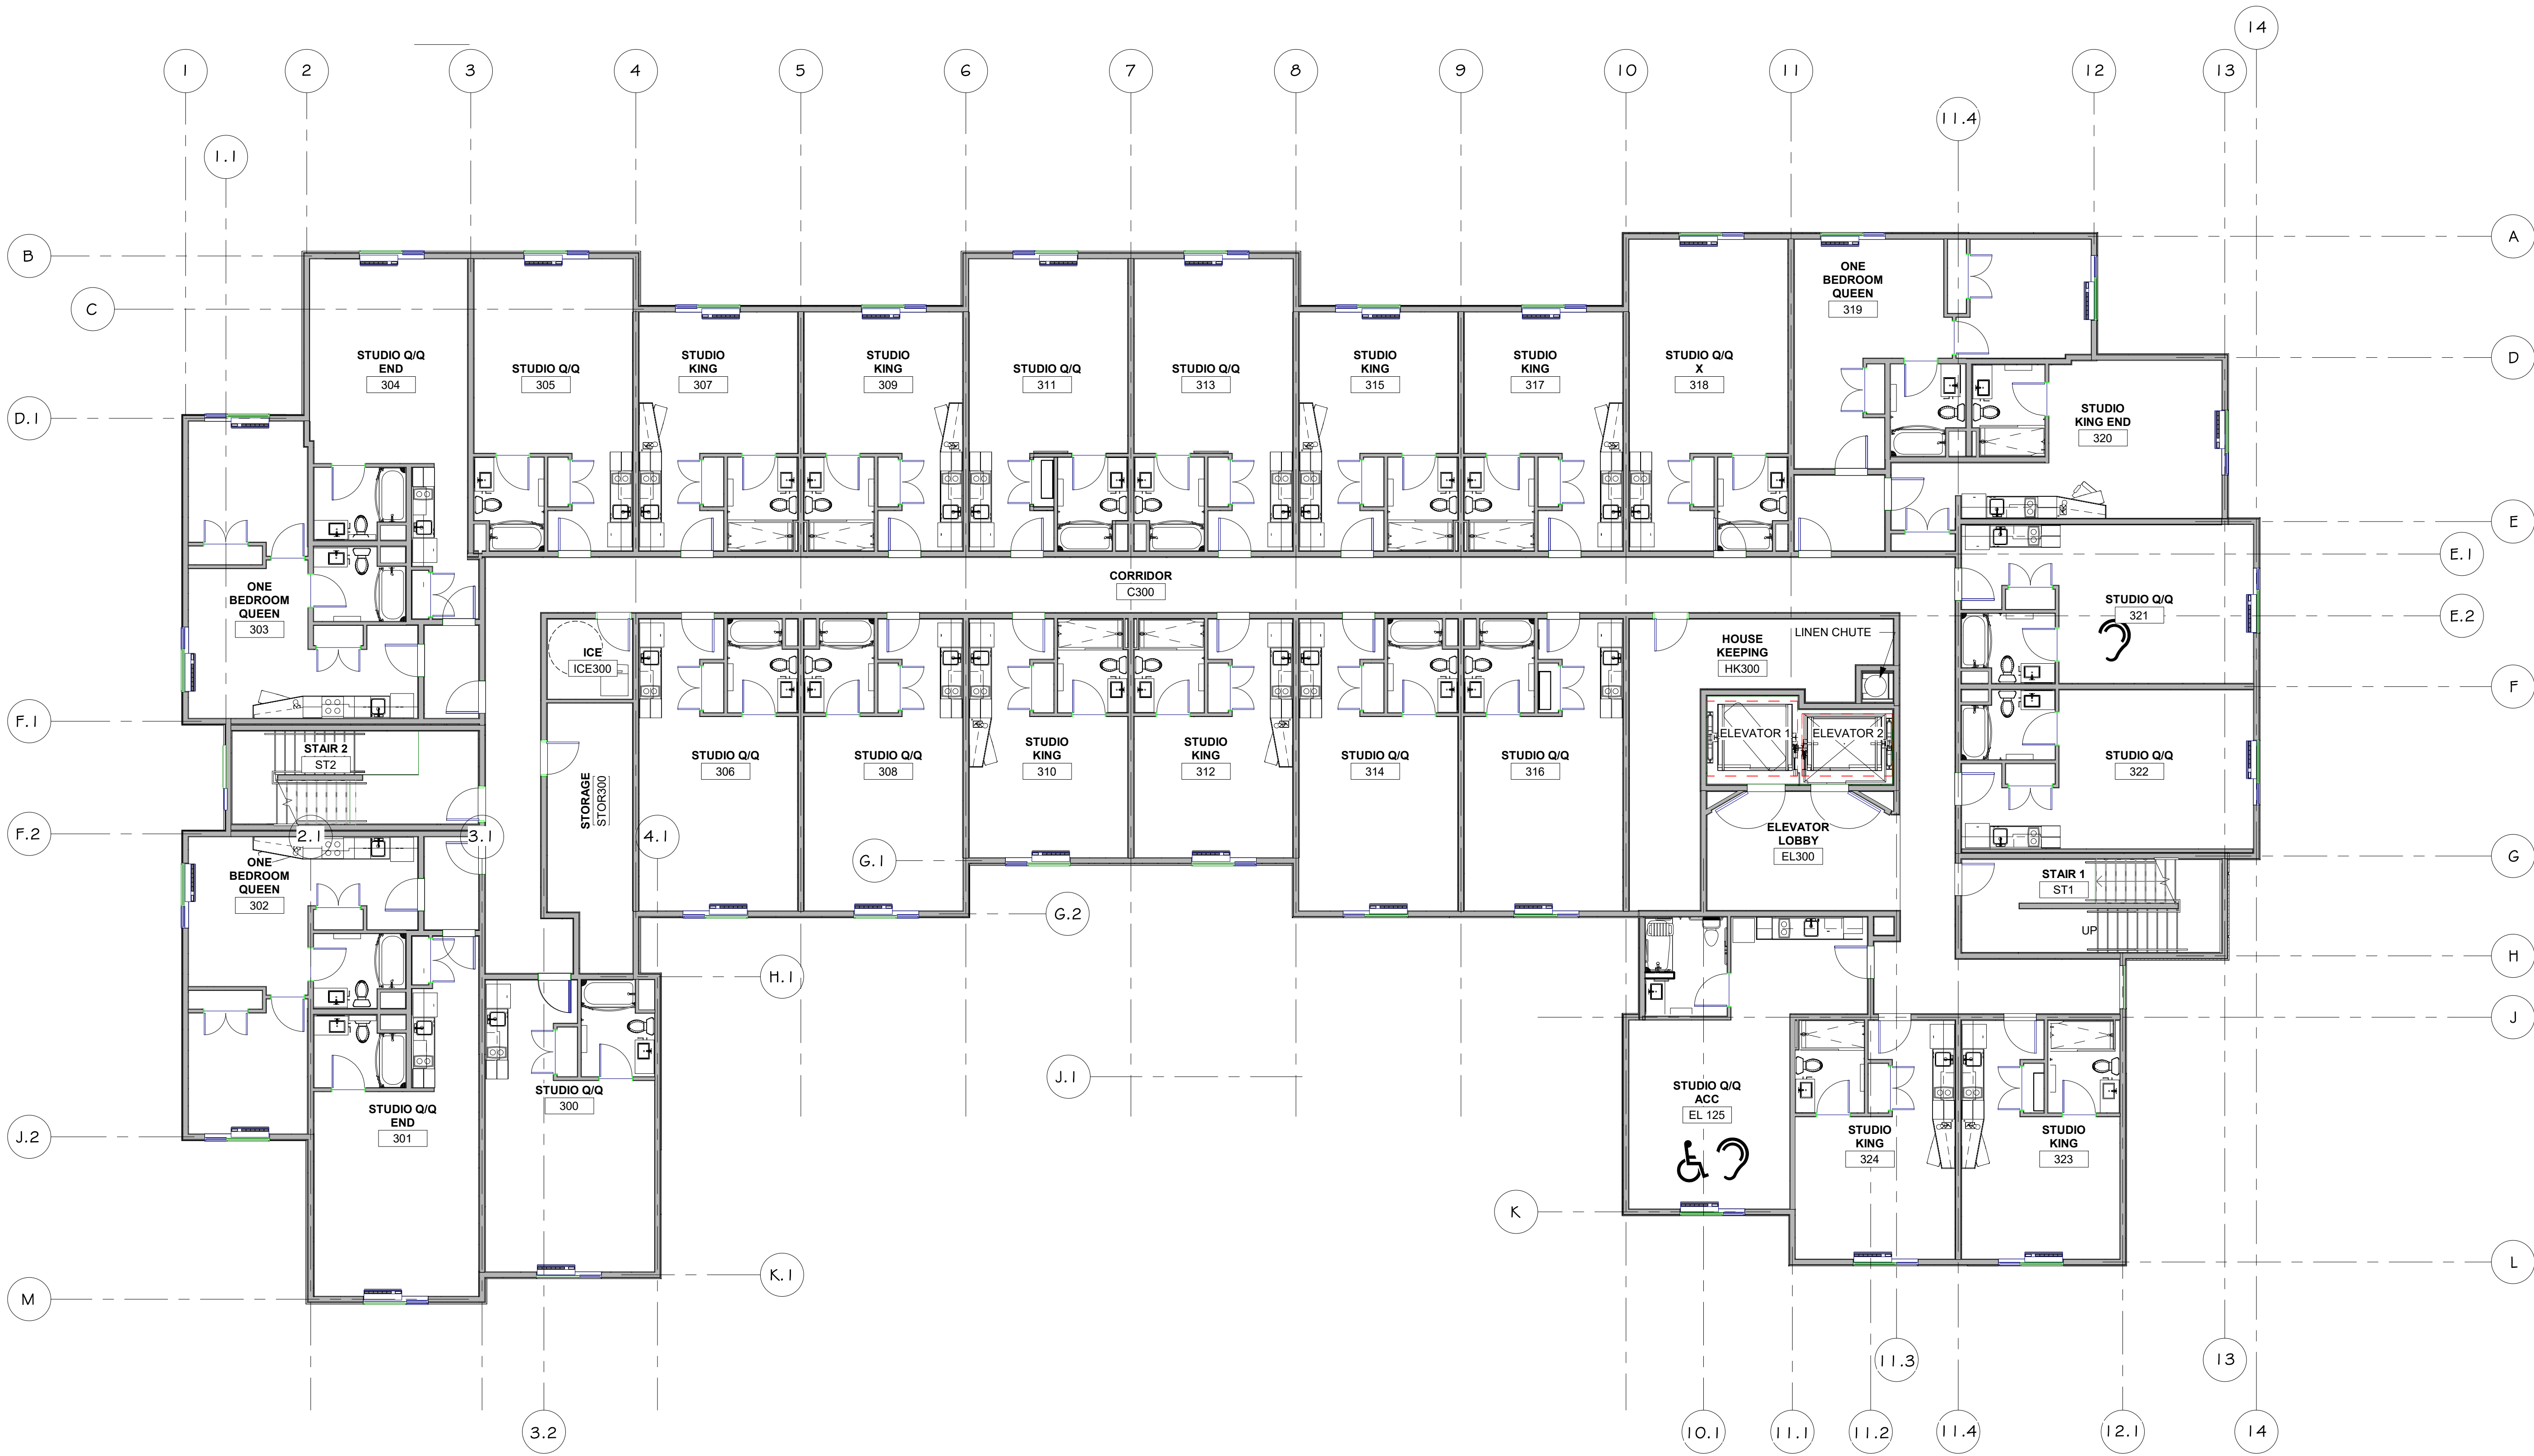

1 THIRD FLOOR PLAN
1/8" = 1'-0"

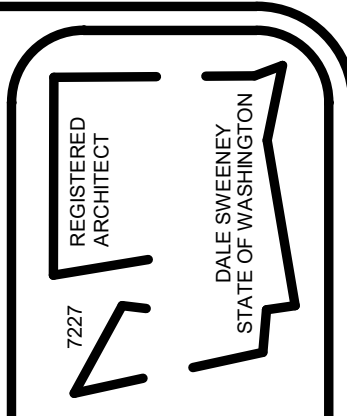

Dale Sweeney
ARCHITECT
5715 143rd Place SE
Bellevue, WA 98006


JOB NO.:
DATE:
DWG. BY: Author
CHKD BY: Checker
RVS'D: Checker

REVISIONS
Revision Description
PERMIT SUBMITTAL
NO. DATE
1 8/22/2017


TOWNE PLACE SUITES
HOTEL CONCEPTS
FEDERAL WAY, WA

PRELIMINARY DRAWINGS- NOT FOR CONSTRUCTION
THIRD FLOOR PLAN
PRINT DATE:
10/24/2019 3:01:06 PM
SHEET NO.
A203

RECEIVED
OCT 30 2019
CITY OF FEDERAL WAY
COMMUNITY DEVELOPMENT

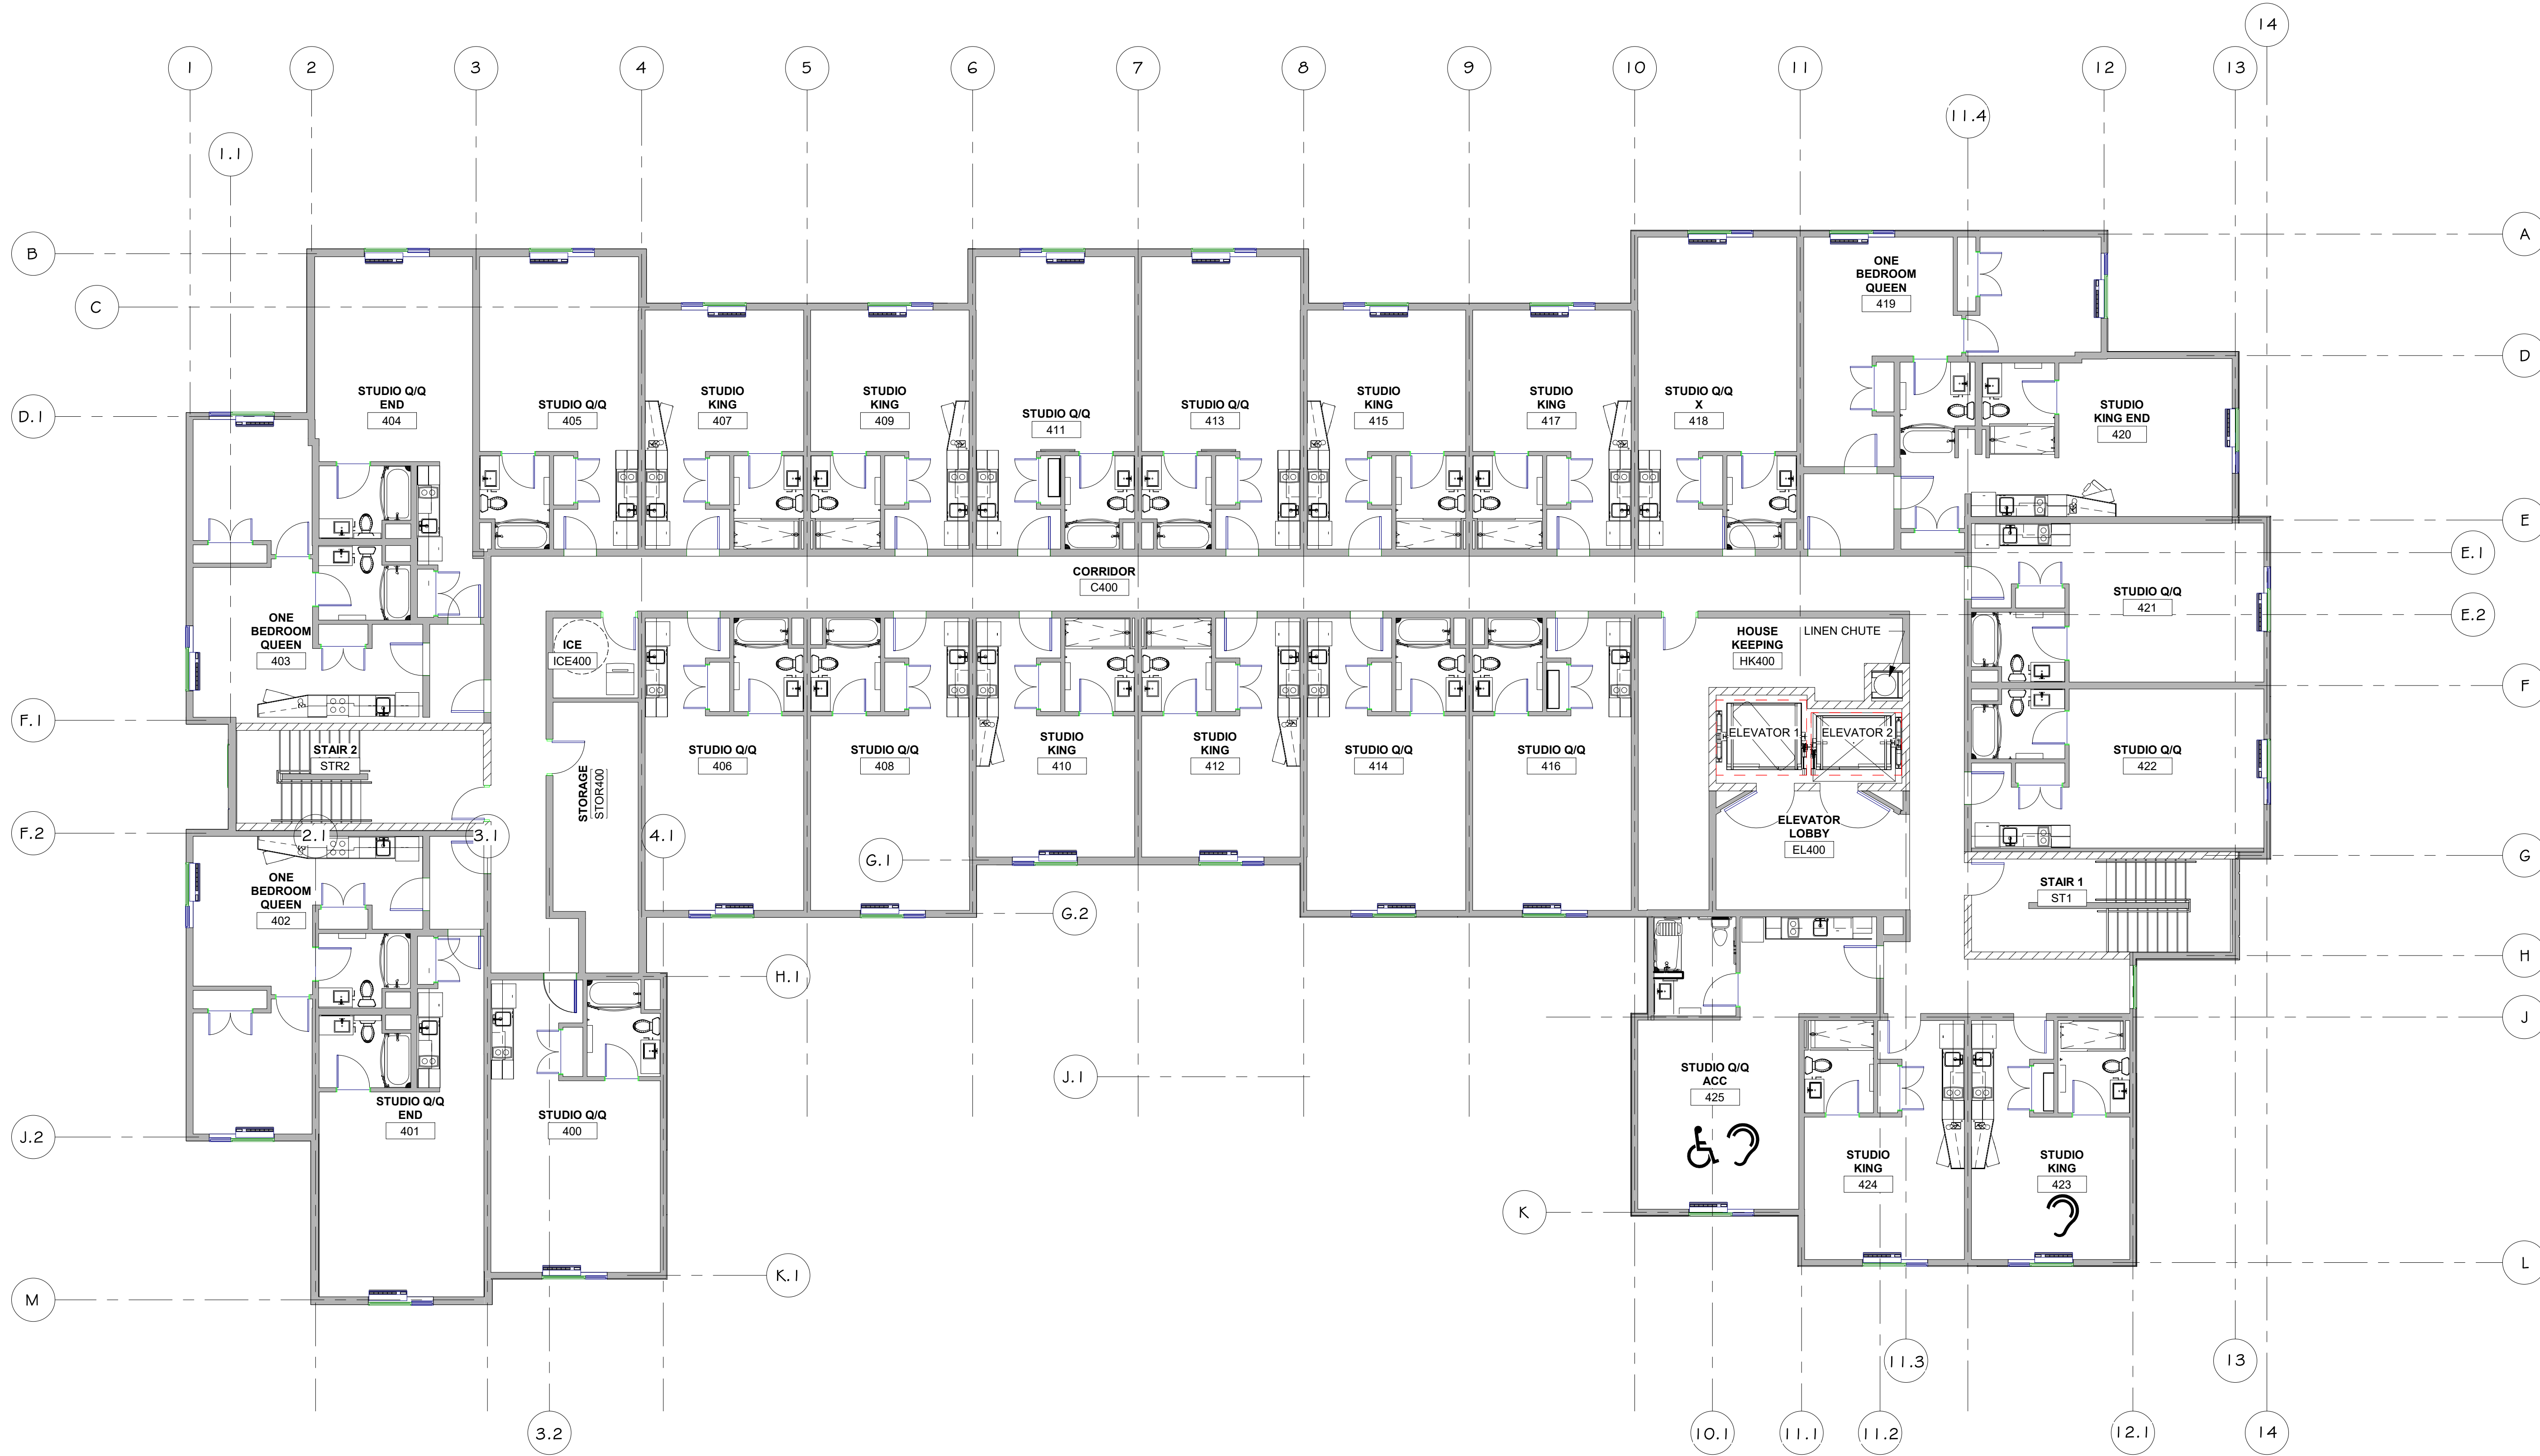

1 FOURTH FLOOR PLAN
1/8" = 1'-0"

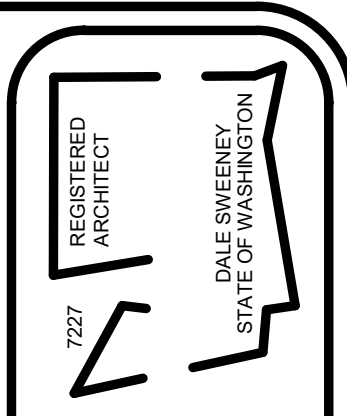

Dale Sweeney
ARCHITECT
5715 143rd Place SE
Bellevue, WA 98006

JOB NO.:
DATE:
DWG BY: Author
CHKD BY: Checker
RVS'D: Checker

REVISIONS
Revision Description
PERMIT SUBMITTAL
NO. DATE
1 8/22/2017

TOWNE PLACE SUITES
HOTEL CONCEPTS
FEDERAL WAY, WA

PRELIMINARY DRAWINGS- NOT FOR CONSTRUCTION
FOURTH FLOOR PLAN
PRINT DATE:
10/24/2019 3:01:07 PM
SHEET NO.
A204

RECEIVED
OCT 30 2019
CITY OF FEDERAL WAY
COMMUNITY DEVELOPMENT




① South Elevation
1/8" = 1'-0"

- ELEVATION KEY NOTES:**
BASIS OF COLORS - BENJAMIN MOORE
- 1 EIFS - MANOR BLUE - 1627
 - 2 EIFS - NOVEMBER RAIN - 2142-60
 - 3 FIBER-CEMENT PANELS (NICHHA) - OPT. EIFS - VERMILLION - 2002-10
 - 4 EIFS - WHITALL BROWN - HC-89
 - 5 ALUM. COPING - CLEAR ANODIZED
 - 6 ALUM. FASCIA - CLEAR ANODIZED
 - 7 WINDOW W/ INTERGAL GRILLE - ALUM. CLEAR ANODIZED
 - 8 4" ALUM. FLASHING - CLEAR ANODIZED
 - 9 WINDOW - ALUM. CLEAR ANODIZED
 - 10 REVEAL JOINT - 1" RECTANGULAR
 - 11 CONTROL JOINT
 - 12 STOREFRONT WINDOW - ALUM. - CLEAR ANODIZED
 - 13 PORTE COCHERE
 - 14 BBQ & CABINET
 - 15 FIRE PIT
 - 16 TRELLIS
 - 17 WALL MOUNTED EGRESS LIGHTING
 - 18 SIGNAGE
 - 19 METAL AWNING - PAINT TO MATCH WALL
 - 20 METAL MECH. LOUVER
 - 21 DOOR



② East Elevation
1/8" = 1'-0"

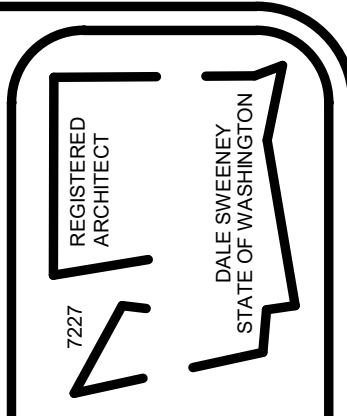

Dale Sweeney
ARCHITECT
5715 143rd Place SE
Bellevue, WA 98006

JOB NO:	DWN. BY:	AUTHOR:
DATE:	CHECKED BY:	CHECKER:
NO. 1	8/22/2017	PERMIT SUBMITTAL

REVISIONS	Revision Description
NO. 1	PERMIT SUBMITTAL

TOWNE PLACE SUITES
HOTEL CONCEPTS
FEDERAL WAY, WA

PRELIMINARY DRAWINGS- NOT FOR CONSTRUCTION

SOUTHWEST ELEVATIONS

PRINT DATE:
10/24/2019 3:01:22 PM

SHEET NO.
A210

RECEIVED
OCT 30 2019
CITY OF FEDERAL WAY
COMMUNITY DEVELOPMENT



① North Elevation
1/8" = 1'-0"


ELEVATION KEY NOTES:

BASIS OF COLORS - BENJAMIN MOORE

- A) EIFS - MANOR BLUE - 1627
- B) EIFS - NOVEMBER RAIN - 2142-60
- C) NICHHA FIBER-CEMENT PANELS (OPTIONAL EIFS) - VERMILLION - 2002-10
- D) EIFS - WHITALL BROWN - HC-69
- E) ALUM. COPING - CLEAR ANODIZED - PAINTED TO MATCH WALL
- F) ALUM. WINDOW - FRAME = CLEAR ANODIZED - POWDER COAT - PPG # PCTT2314
- F1) INTEGRAL ALUM. GRILLE
- G) TRELLIS
- H) METAL AWNING
- J) REVEAL JOINT - 1 INCH
- K) CONTROL JOINT
- L) STOREFRONT WINDOW - MATCH WINDOW
- M) SIGNAGE
- N) WALL MOUNTED LIGHT FIXTURE
- O) ALUM. FASCIA - CLEAR ANODIZED



② West Elevation
1/8" = 1'-0"

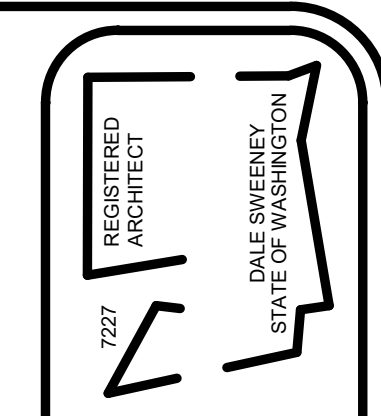

Dale Sweeney
ARCHITECT
5715 143rd Place SE
Bellevue, WA 98006

JOB NO.:	DATE:	DWN BY: Author	CHKD BY: Checker
NO.	DATE	REVISIONS	Revision Description

NO.	DATE	REVISIONS	Revision Description
-----	------	-----------	----------------------

TOWNE PLACE SUITES
HOTEL CONCEPTS
FEDERAL WAY, WA

PRELIMINARY DRAWINGS- NOT FOR CONSTRUCTION
NORTHWEST ELEVATIONS

PRINT DATE:
10/24/2019 3:01:31 PM
SHEET NO.
A211

RECEIVED
OCT 30 2019
CITY OF FEDERAL WAY
COMMUNITY DEVELOPMENT