
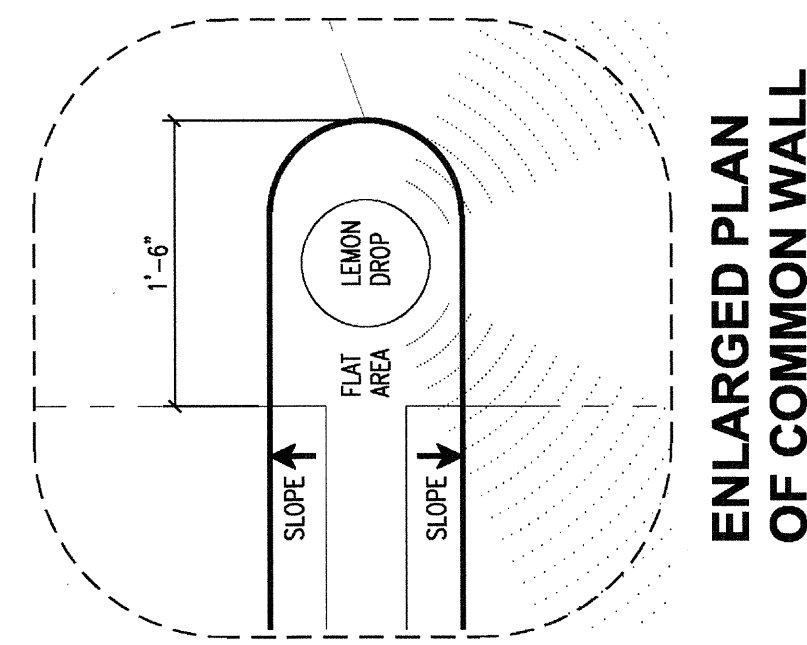


- NOTE:**
1. ALL WALL TO WALL, WALL TO FLOOR, AND FLOOR TO FLOOR JOINTS SHALL BE CORDED.
  3. DEPTH MARKERS INSIDE THE POOL SHALL CORRESPOND WITH DEPTH MARKER LOCATIONS ON THE DECK.
  4. LOCATE LIFE GUARD CHAIRS AS REQUIRED PER STATE AND LOCAL CODES AND PER OWNER'S SAFETY CONSULTANT.
  5. SEE PL120-2 FOR DEPTH MARKER KEY.
  6. AND GUTTER WALLS, IN LINE WITH FLOOR JOINTS.

**LEISURE POOL DATA**

POOL PERIMETER	528' LINEAR FEET
BATHER LOAD	154 PEOPLE
FILTRATION RATE	12.2 GPM/SQ' FILTER AREA
SURGE VOLUME	6,147 GALLONS

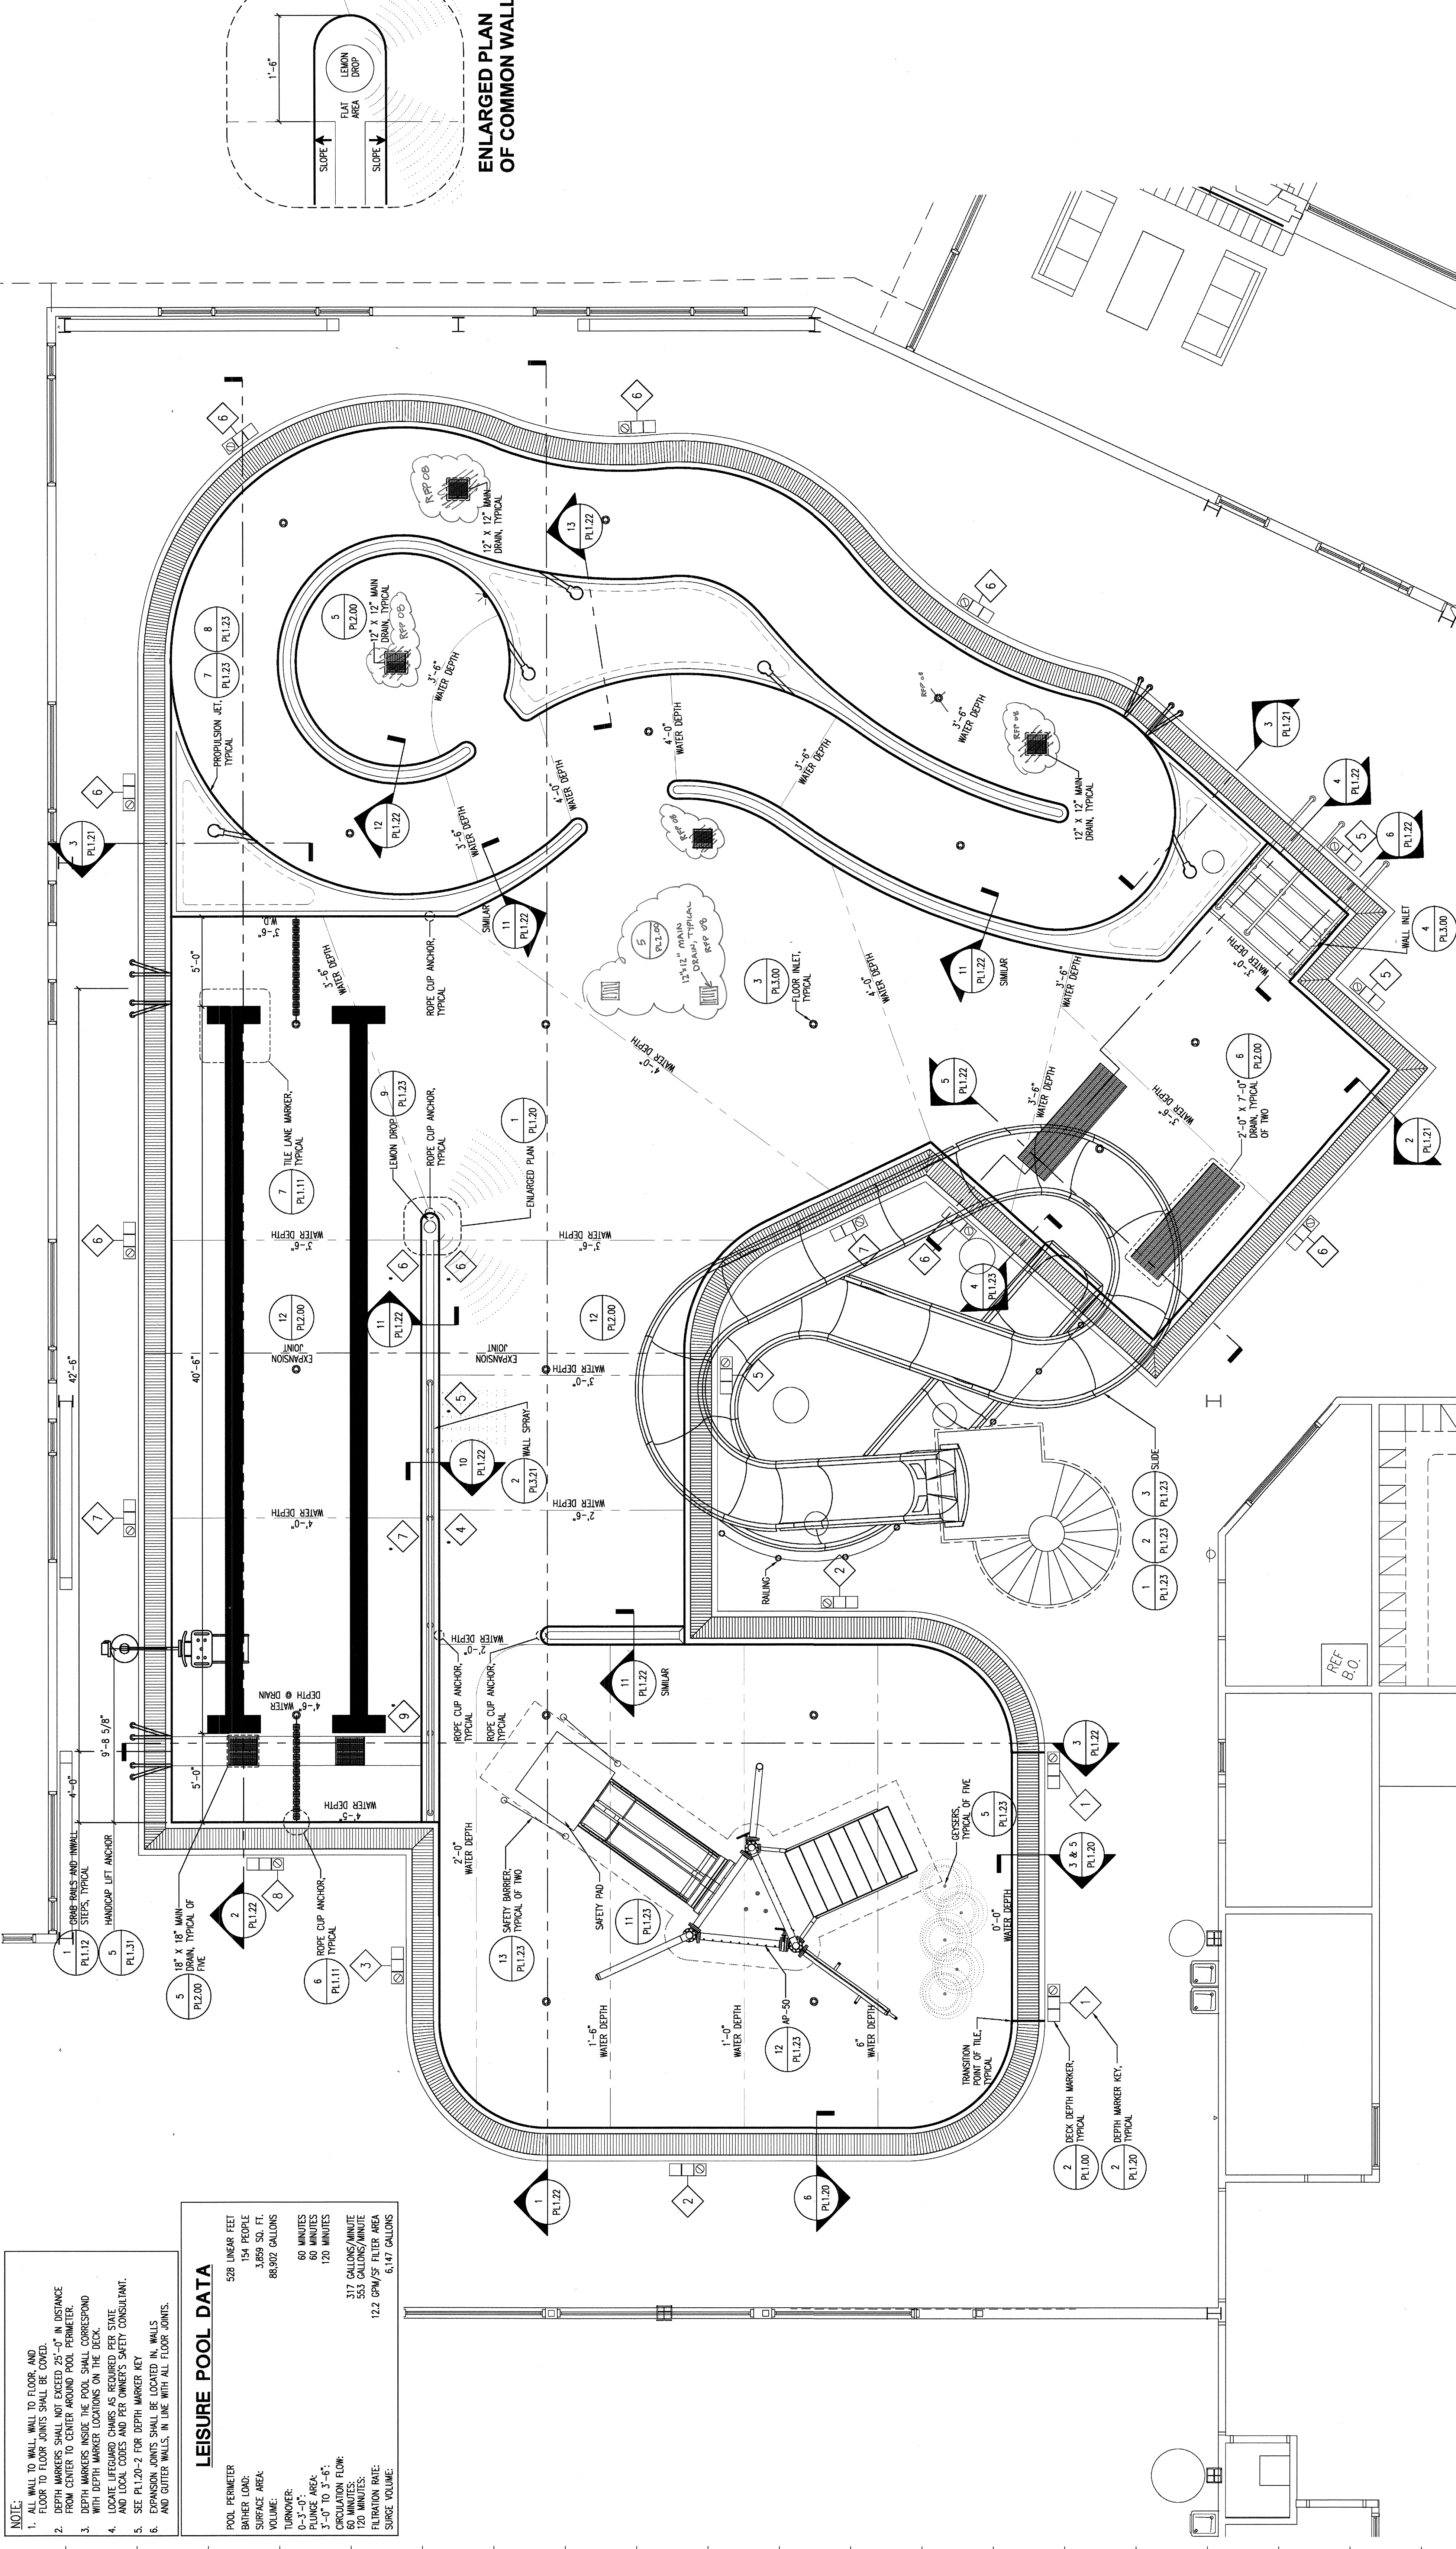

**LEISURE POOL PLAN VIEW**

**0" TO 18" WATER DEPTH GUTTER DETAIL**

**ZERO DEPTH ENTRY DETAIL - LEISURE POOL**

**ZERO ENTRY DETAIL**

**PL1.20-4**

**PL1.20-3**

**PL1.20-2**

**PL1.20-1**

**PL1.20-6**

**PL1.20-5**










